



Caton
Architectural
Design LLC

6320 Marion Avenue
Kansas City, Mo 64133
www.caton4design.com
913-515-3384

11940 GRANT ST
OVERLAND PARK, KANSAS


DESIGNER: S.Caton
DRAWN BY: S.Caton
JOB NO.: 080620
DATE: 9-14-2020

PROJECT REVISIONS

SHEET NUMBER

FLOOR PLAN

A101

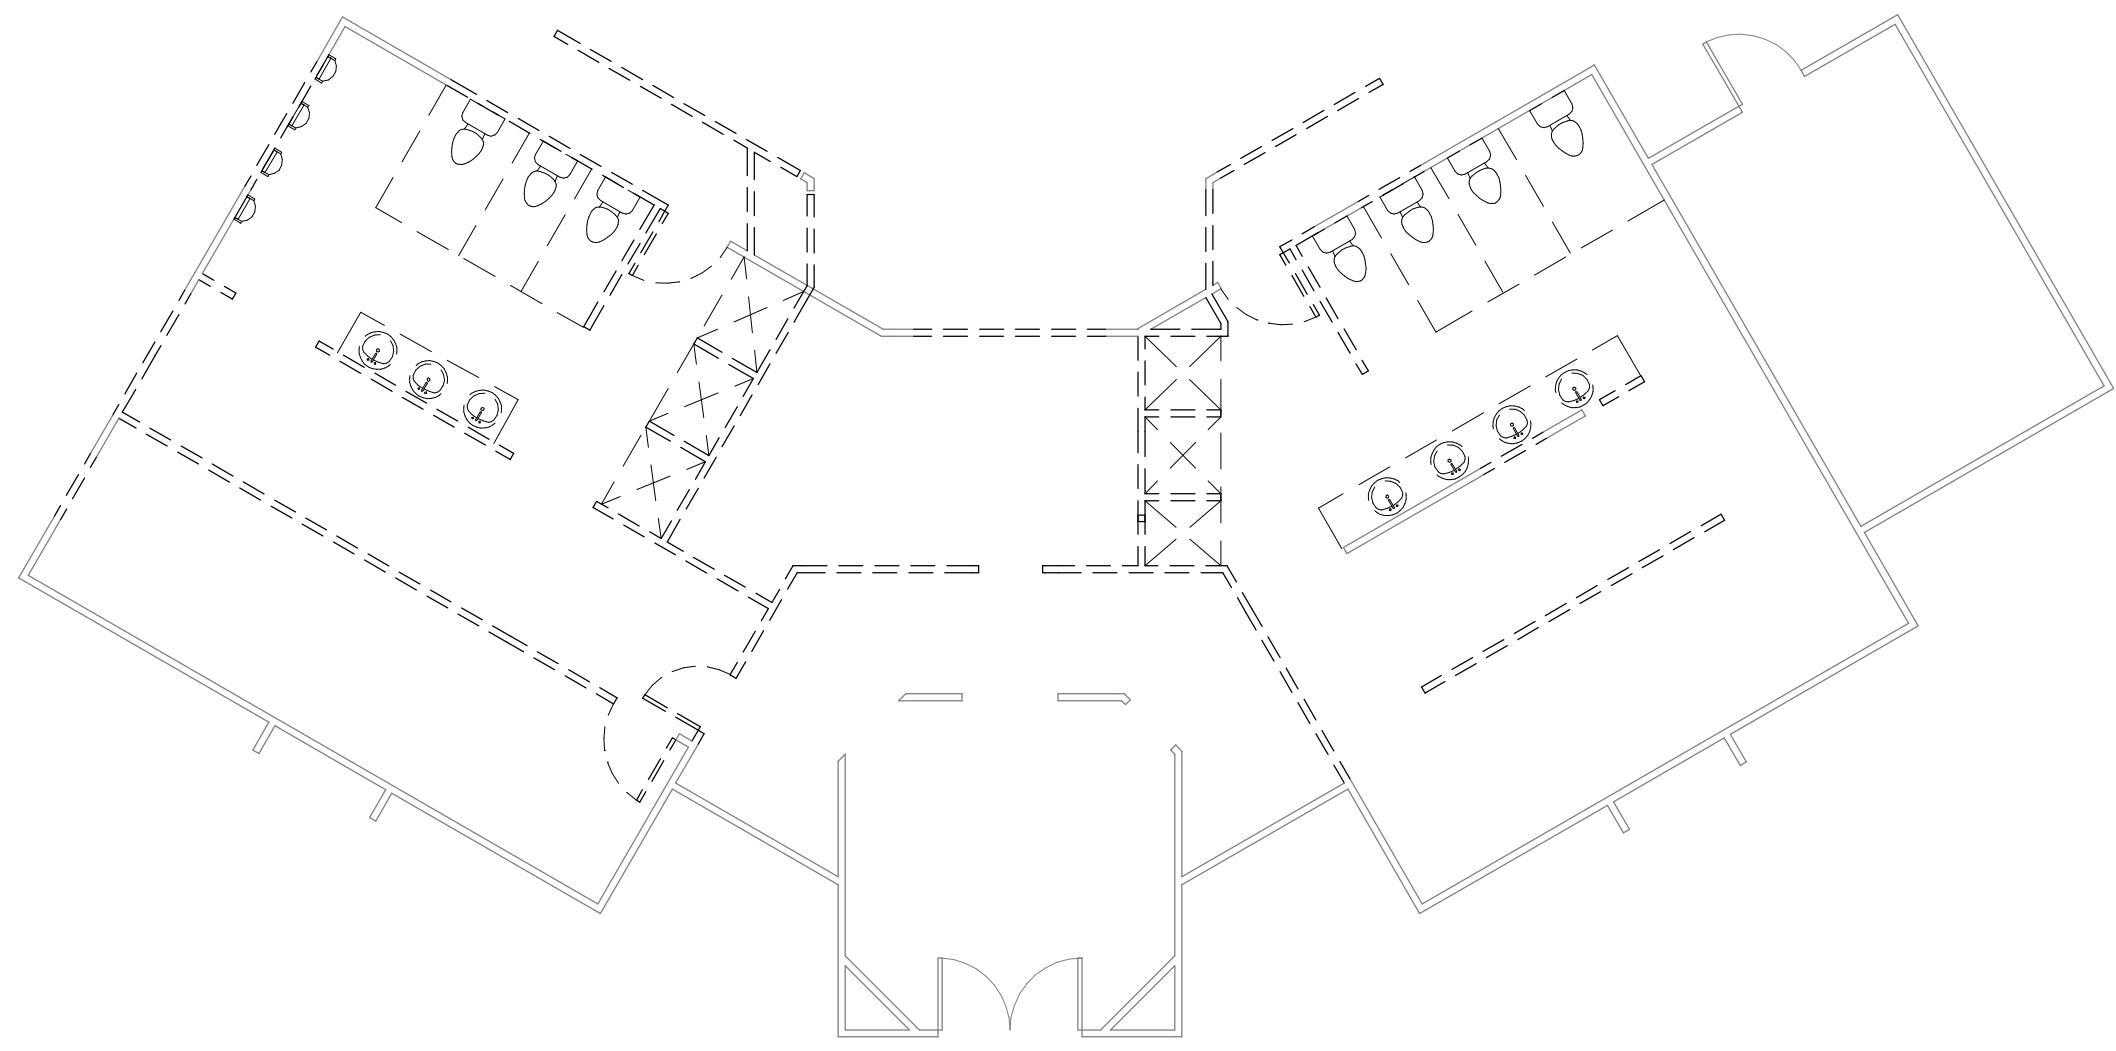

6 FLOOR PLAN - DEMO
1/8" = 1'-0"



2 3D View

